


Proposta 1

LEGENDA
Lucernario shed apribile

Sub.	Superficie	Millesimi
108	45,00	56,21
109	46,00	57,46
110	42,00	52,47
111	43,50	54,34
112	44,00	54,97
113	43,50	54,34
114	47,50	59,34
115	51,50	64,33
121	42,00	52,47
122	53,50	66,83
123	64,00	79,95
124	51,50	64,33
125	66,00	82,45
126	52,00	64,96
127	57,00	71,21
128	51,50	64,33
TOT.	800,50	1000,00
Sub Totali	mq	800,50
A.C. Totale	mq	477,50
Mq ToT.		1278,00

20-01-2022.dwg

COWORKING

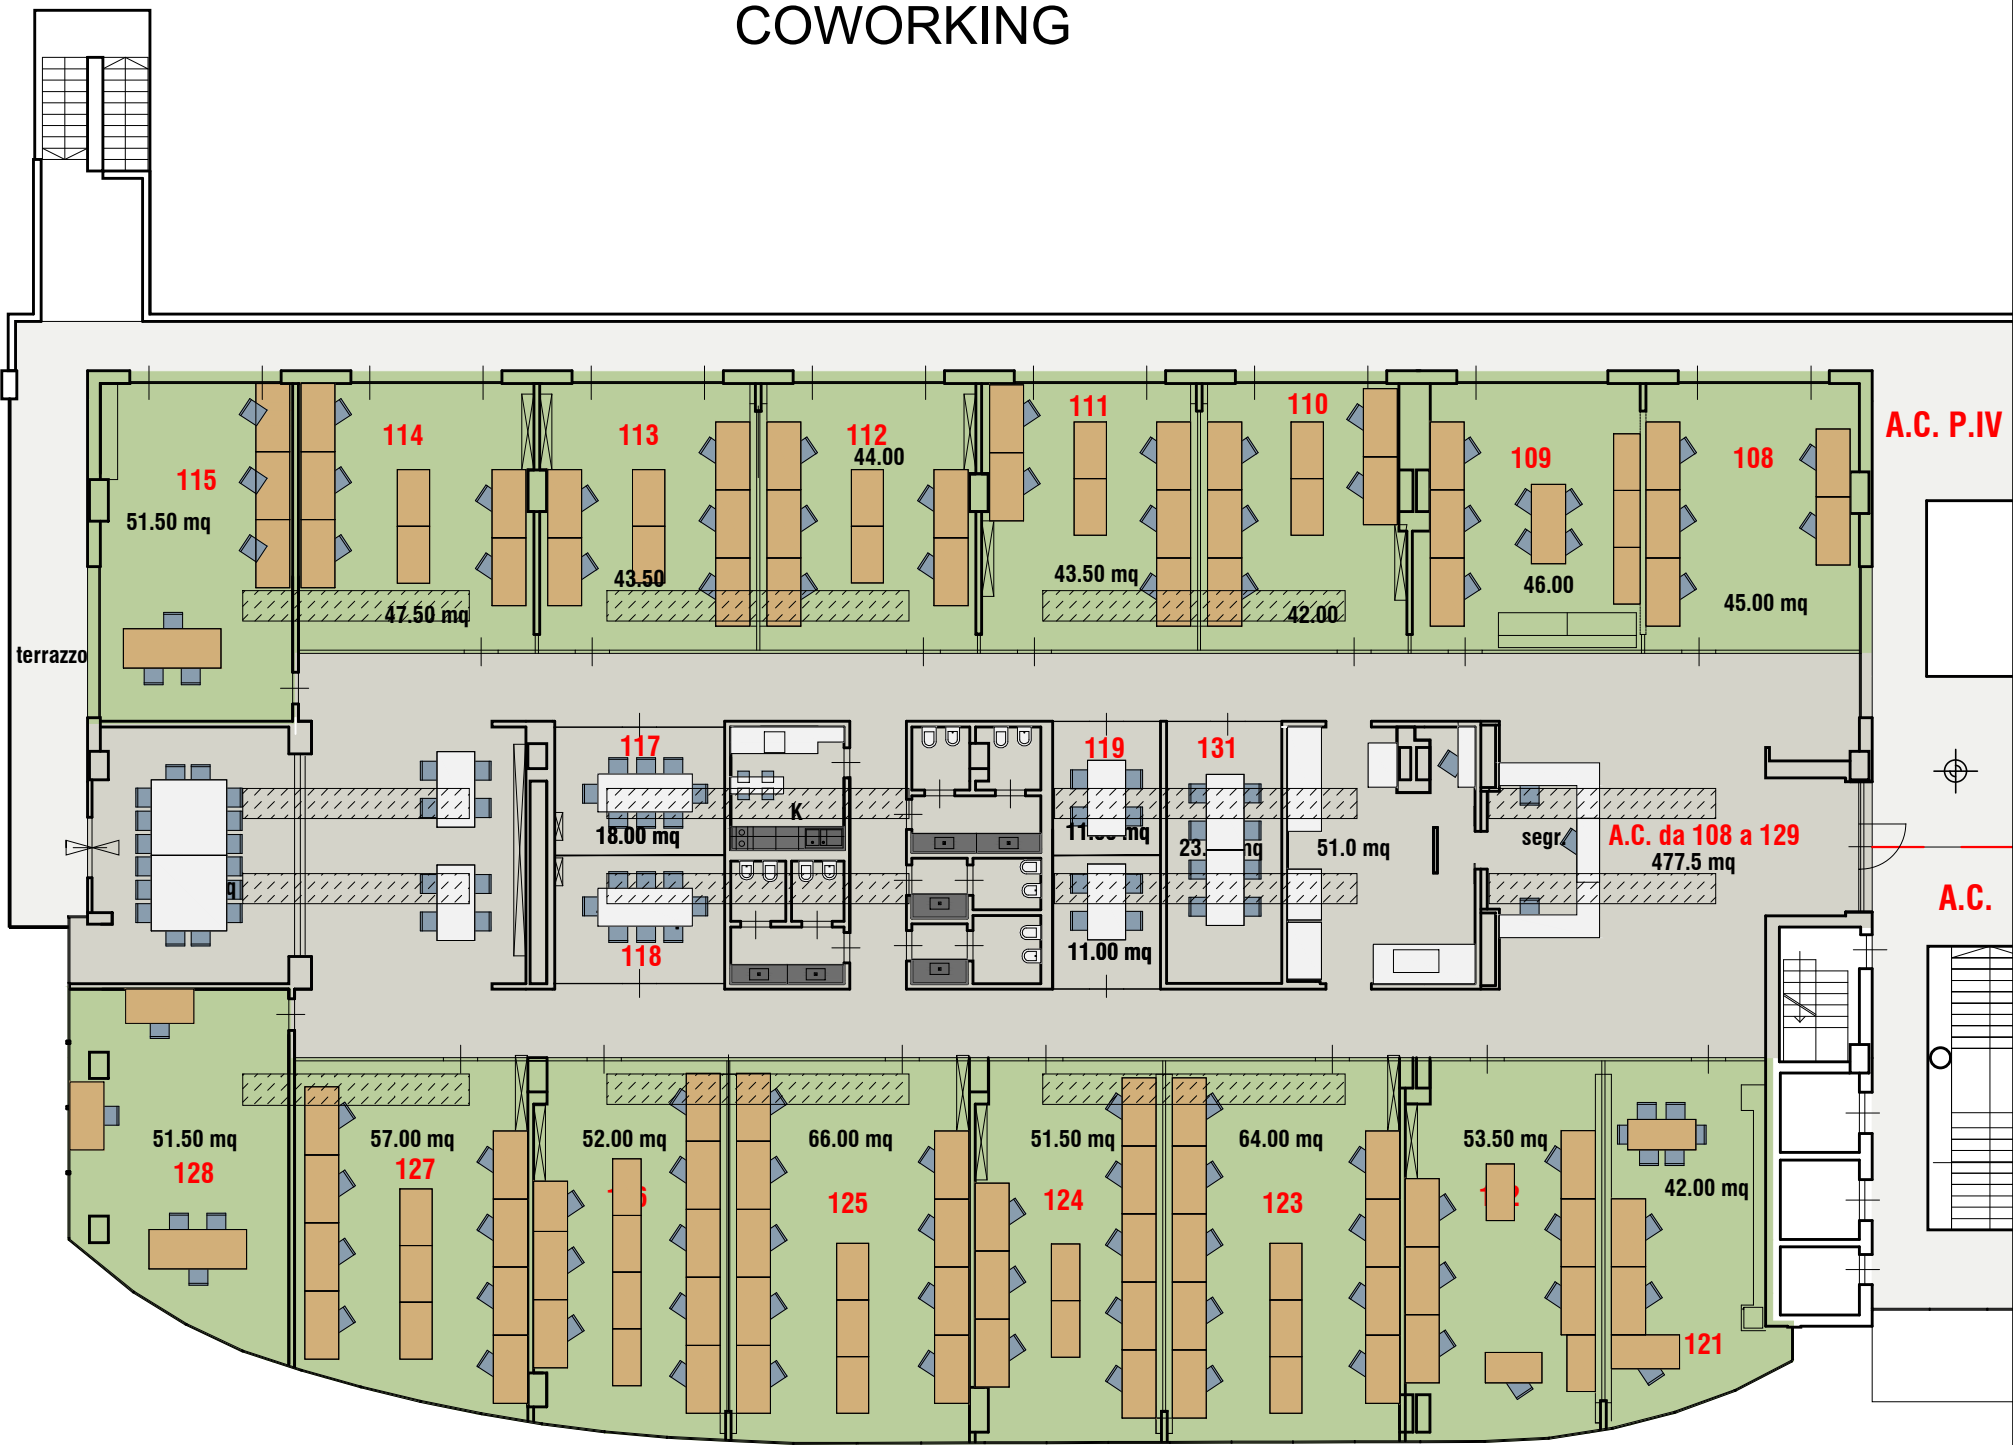

Centro Fiorina
P.IV. Scala 1:200